


RIGHT ELEVATION

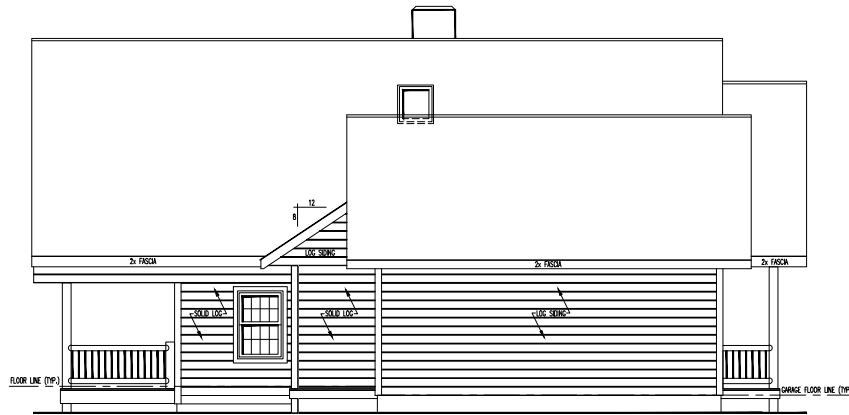

LEFT ELEVATION

ELEVATION GENERAL NOTES

<b>VERIFY GRADE ON SITE:</b> STEPS & POSTS TO GRADE BY OTHERS.	<b>GENERAL SPECIFICATIONS:</b> SEE COVERSHEET.
<b>OVERHANGS:</b> ALL OVERHANGS ARE 2" UNLESS NOTED OTHERWISE (SEE ROOF FRAMING PLAN)	<b>DETAILS:</b> REFER TO APPLICABLE DETAILS FOR ELEVATION INFORMATION
<b>GARAGE NOTE:</b> LOG SIDING COURSE #15 AT THE GARAGE IS AT THE SAME ELEVATION AS LOG COURSE #14 AT THE MAIN HOUSE.	<b>LOG SIDING SKIRT BOARD:</b> LOG SIDING SKIRT BOARD IS NOT PROVIDED BELOW PORCHES & DECKS. 2 ROWS OF LOG SIDING SKIRT BOARD PROVIDED FOR 6x8 & 8x8 LOG PROFILES WITH MORTISE AND TENON CORNERS. FLASHING PROVIDED (IN LIEU OF LOG SIDING SKIRT BOARD) FOR SWEDISH COPE AND ALL LOG PROFILES WITH DOVETAIL & SADDLE NOTCH CORNERS.
<b>SHINGLE NOTE:</b> ADHERE TO MANUFACTURERS INSTRUCTIONS TO APPLY SHINGLES TO A ROOF WITH LESS THAN 4/12 PITCH	<b>MATERIALS INCLUDED:</b> ALL DETAILS PERTAINING TO MATERIAL NOT SUPPLIED BY TLH MUST BE VERIFIED PRIOR TO ACTUAL CONSTRUCTION. SEE APPROPRIATE QUOTE AND ALL APPLICABLE CHANGE ORDERS FOR MATERIALS TO BE SUPPLIED BY TLH.
<b>PIER SIZE:</b> SPECIFICATIONS FOR SIZE OF PIERS & PIER PADS, SONOTUBES ECT., IS TO BE DETERMINED BY OTHERS IN RELATION TO LOCAL CODES AND SOIL CONDITIONS. PROVIDED BY OTHERS.	
<b>DETAILS:</b> ALL DETAIL REFERENCES NOT NOTED ARE FOUND WITHIN THE DETAIL SHEETS AND TIMBERHAVEN CONSTRUCTION MANUAL. PLEASE REFER TO THE OTHER SHEETS AND MANUAL. TYPICAL.	

COPYRIGHT NOTICE © Copyright 2015 by TimberHaven Log Homes

DO NOT SCALE DRAWING - CONTRACTOR TO VERIFY ALL DIMENSIONS IN FIELD

	MESSAGE FOR:	
	LOU LIFRIERI / ROARING BROOK LOG HOMES LLC	
	PLAN NAME:	
	RIGHT AND LEFT ELEVATIONS	
	PREPARED BY: MEZ 6/23/16	FINAL PREPARED BY: MEZ
DRAWN BY: MEZ	CHECKED BY: MEZ	DRAWN BY: JH
SCALE: 1/4" = 1'-0"	MODEL: MEZ, WOSHMAN	SCALE: 1/4" = 1'-0"
DATE: 6/23/16	PROJECT NO.: TLH-10189-1	DATE: 07/15/16
SALES REP. / QUALITY:	TIMBERHAVEN	DWG. NO.: TLH-10189-1
		SHEET NO. 2 OF 15