


FRONT ELEVATION

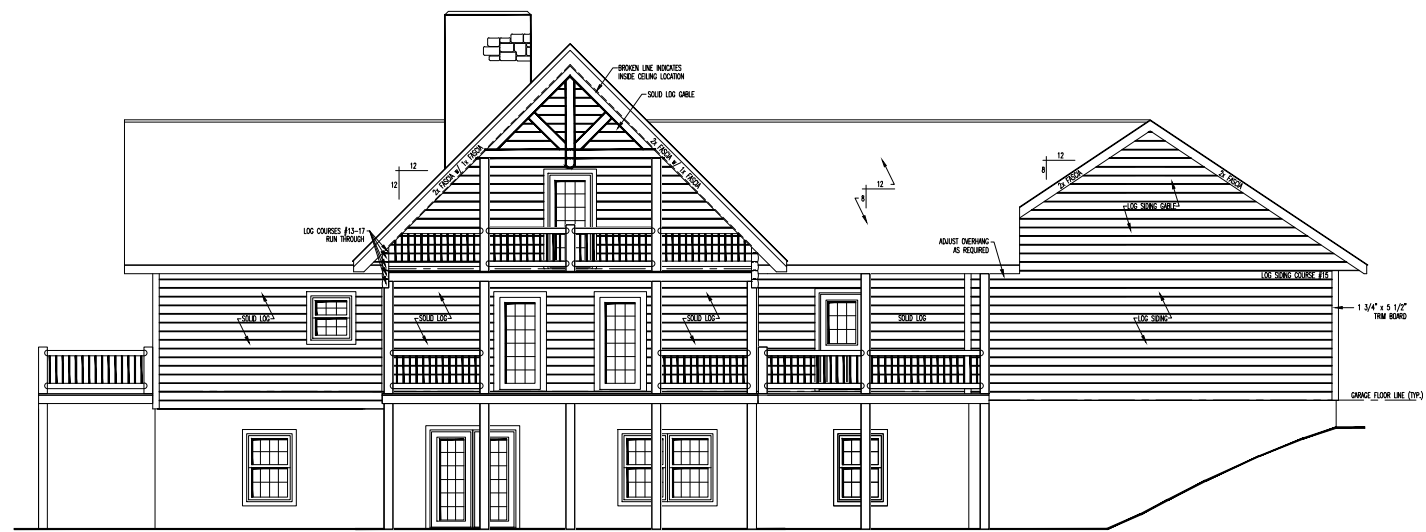

REAR ELEVATION

COPYRIGHT NOTICE © Copyright 2015 by TimberHaven Log Homes

**DO NOT SCALE DRAWING** - CONTRACTOR TO VERIFY ALL DIMENSIONS IN FIELD

|              |               |  |
|--------------|---------------|--|
|              | RESPONSE FOR: | LOU LIFRIERI / ROARING BROOK LOG HOMES LLC |
|              | PLAN NAME:    | FRONT AND REAR ELEVATIONS                  |
|              | PREPARED BY:  | MEB  |
|              | DATE:         | 07/15/16                                   |
|              | SCALE:        | 1/4" = 1'-0"                               |
| DESIGNED BY: | MEB, WISHNACH | DWG. NO. TLH-10189-1                       |
| DRAWN BY:    | MEB           | SHEET NO. 1 OF 15                          |
| SALES REP.:  | TIMBERHAVEN   |  |