


REAR ELEVATION  
SCALE: 1/4" = 1'-0"

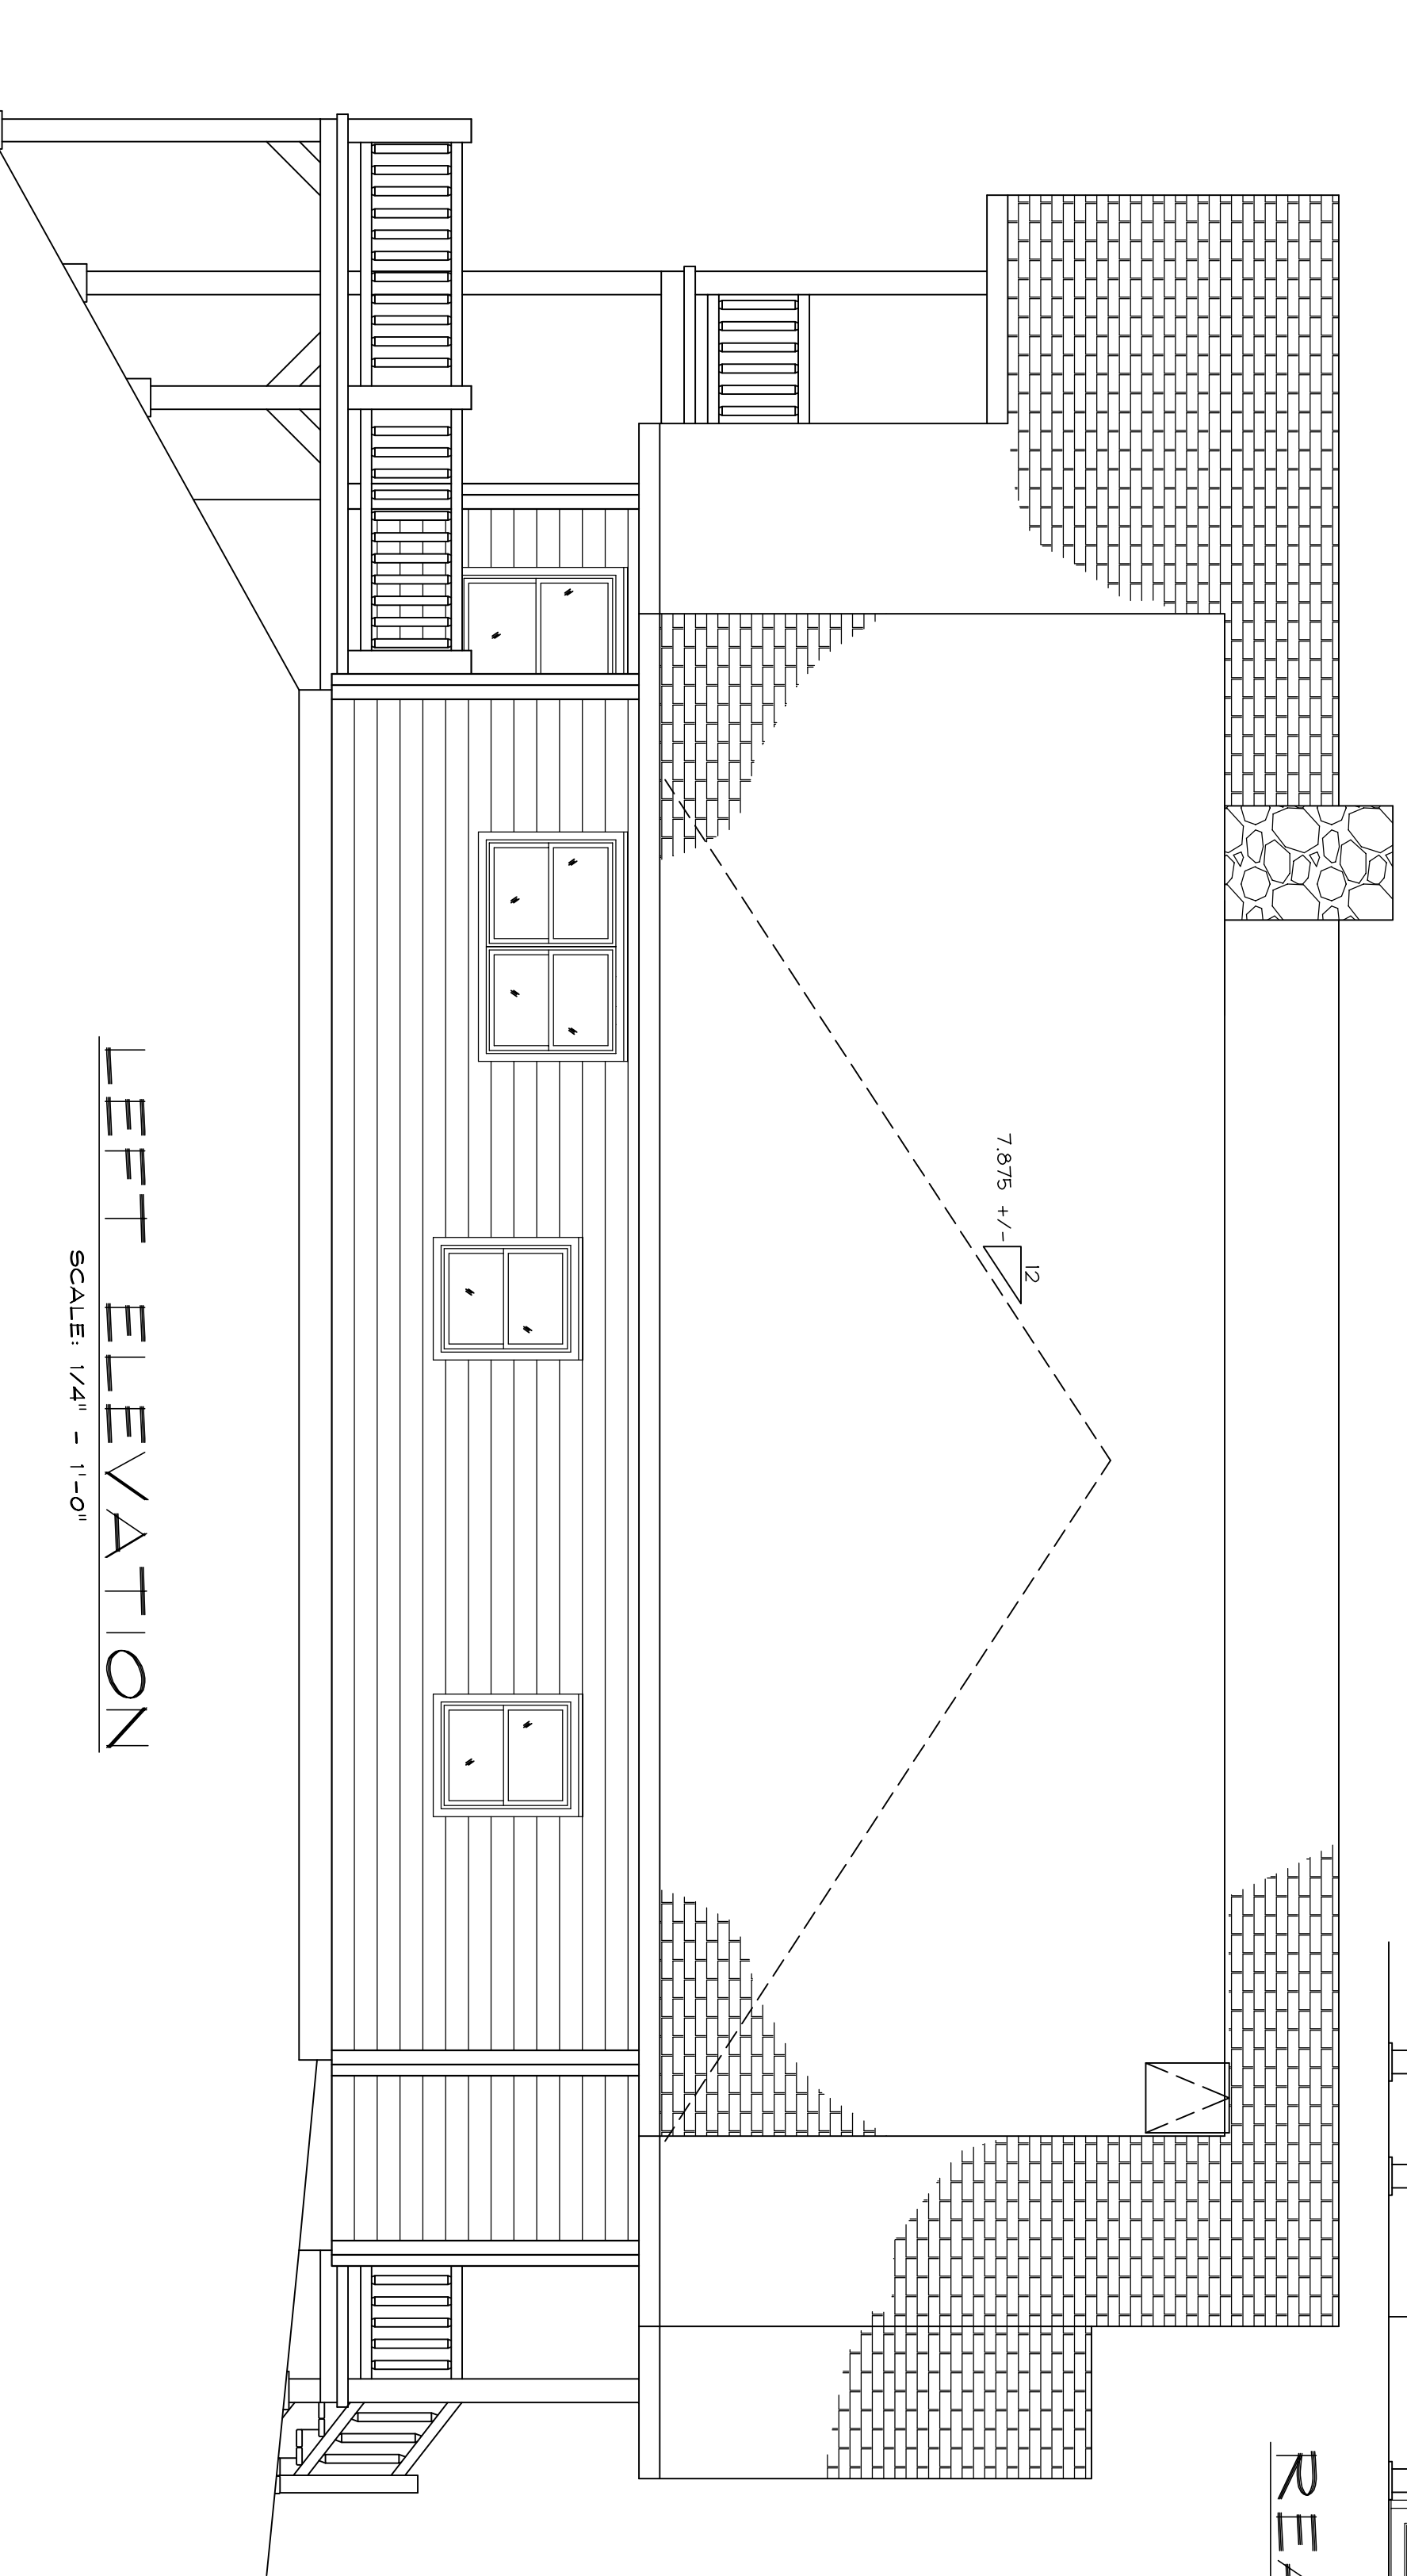

LEFT ELEVATION  
SCALE: 1/4" = 1'-0"

**GENERAL NOTES**

1. These drawings are based on your signed Architectural Agreement. Review carefully and report any discrepancies immediately.
2. DO NOT SCALE DRAWINGS.
3. Final window and door location may vary by up to 3" from signed Approval Drawings.
4. The elevations shown are a graphic representation. Refer to floor plan for window, door & foot location and overall dimensions.
5. Beaver Mountain Log Homes, Inc. materials and options to be provided as specified in the Purchase Agreement, only.
6. Builder/Contractor shall be responsible for verifying all drawings and details and shall report any discrepancies immediately to BMLH prior to proceeding with construction.
7. Builder/Contractor to perform all work to applicable building codes and generally accepted building practices.
8. Detail drawings are to provide assembly instructions only. All work shall conform to all federal, state and local building codes and ordinances.
9. BMLH shall not be responsible for any defects in materials or workmanship not provided by BMLH. If any defects in BMLH materials occur, notify BMLH immediately.
10. BMLH not responsible for any deviation from, or alteration to, drawings or materials provided by BMLH. BMLH shall assume responsibility for all changes made on the job.

DATE	REV #	DESCRIPTION
5/14/14	1	UPDATED PER SIGNED DESIGN DWGS DATED 5/9/14

DATE	REV #	DESCRIPTION

1740 County Hwy 48  
Deposit, NY 13754  
Phone: (810) 235-2770  
www.beavermountain.com

**BEAVER MOUNTAIN**  
Log & Cedar Homes  
SINCE 1924

DATE:	5/23/14
DRW BY:	MZ
THESE ELEVATIONS ARE FOR:	ROARING BROOK LOG HOMES CUSTOM HOME
PROJECT #:	26 X 46 CHALET W/ 6' X 24'-6" BUMP-OUT
REVISION:	1
DWG. #:	2 OF 15

Copyright Protected Design  
Beaver Mountain Log  
& Cedar Homes 2014